




REV.	DESCRIPTION	DATE	BY

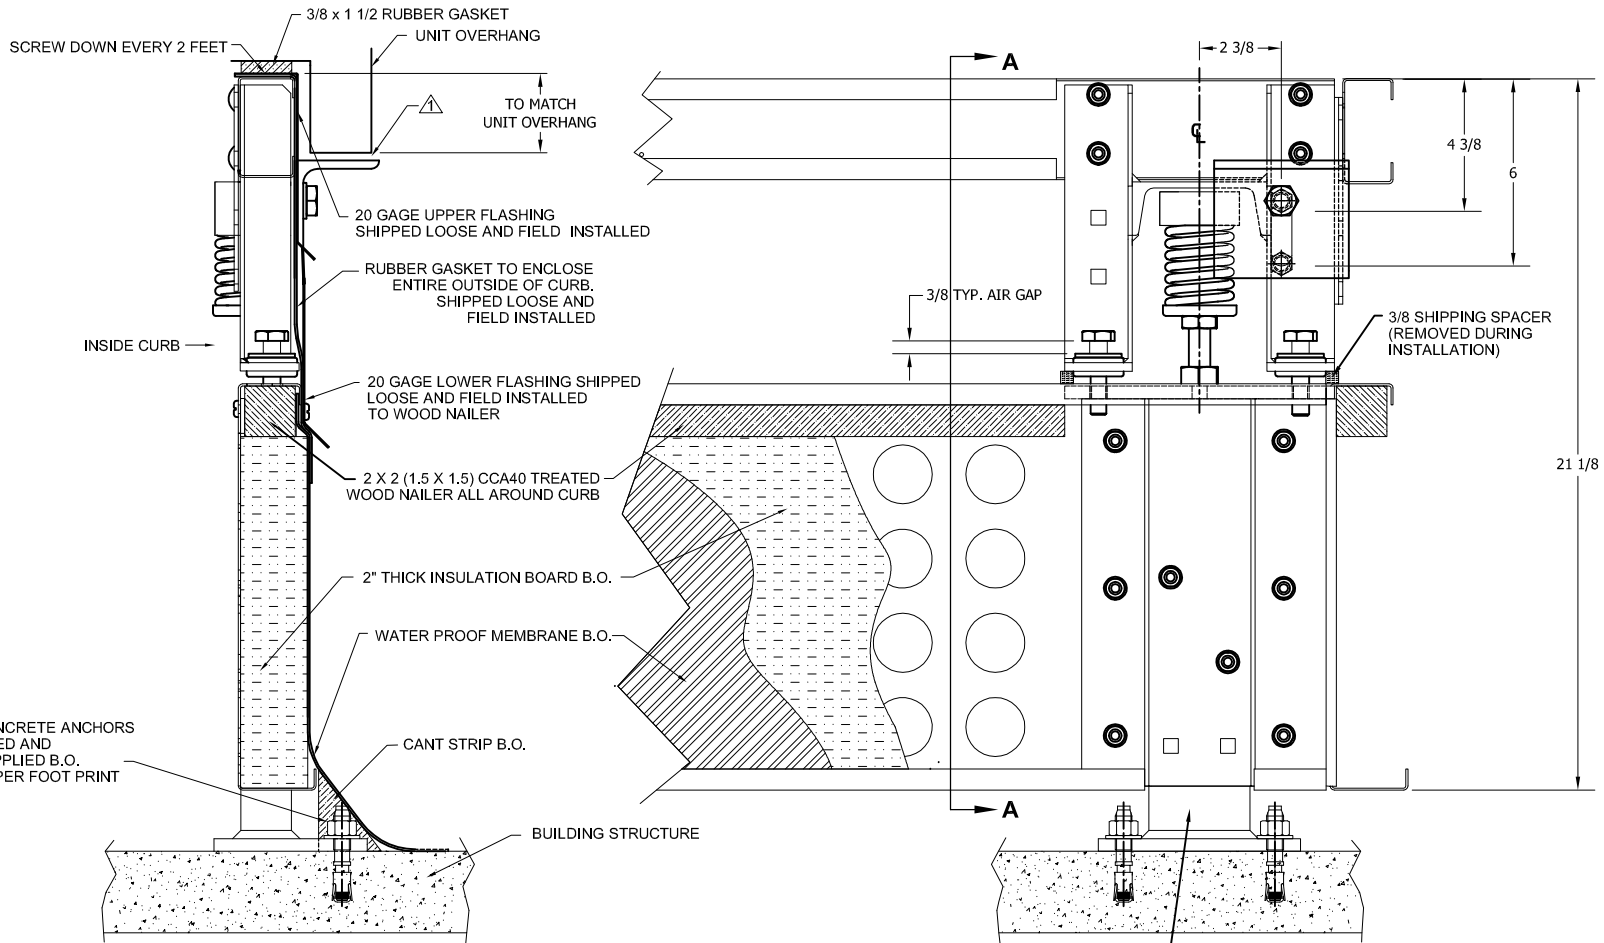

SECTION VIEW A-A

- NOTE:
1. FIELD WELD AS REQUIRED
 2. B.O. = BY OTHERS NOT BY THE VMC GROUP
 3. SEE INSTALLATION INSTRUCTIONS FOR FURTHER DETAIL

OTHER MATERIALS, COMPOUNDS, OR FINISHES WITH EQUAL OR SUPERIOR PROPERTIES MAY BE SUBSTITUTED AS THEY BECOME AVAILABLE.

<p>CERTIFIED FOR:</p> <p>JOB NAME: _____</p> <p>CUSTOMER : _____</p> <p>CUSTOMER P.O.: _____</p> <p>SALES ORDER: _____</p>	<p>MODEL TELECURB ISOLATED SEISMIC WIND RESTRAINT CURB CONCRETE ATTACHMENT DETAILS AND SECTIONS</p>	 <p>THE VMC GROUP <i>The Power of Together</i> Bloomingdale, NJ 07403 Houston, TX 77041</p>	SCALE:	NONE		
			SHEET:			
			DRAWING NO.:		REVISION	