


REV.	DESCRIPTION	DATE	BY


NOTE: PLEASE CONFIRM AND/OR SELECT MOUNTING CONDITIONS OF CURB:
ATTACHED TO STEEL OR CONCRETE AT ROOF (DEFAULT TO STEEL).

STEEL ATTACHMENT

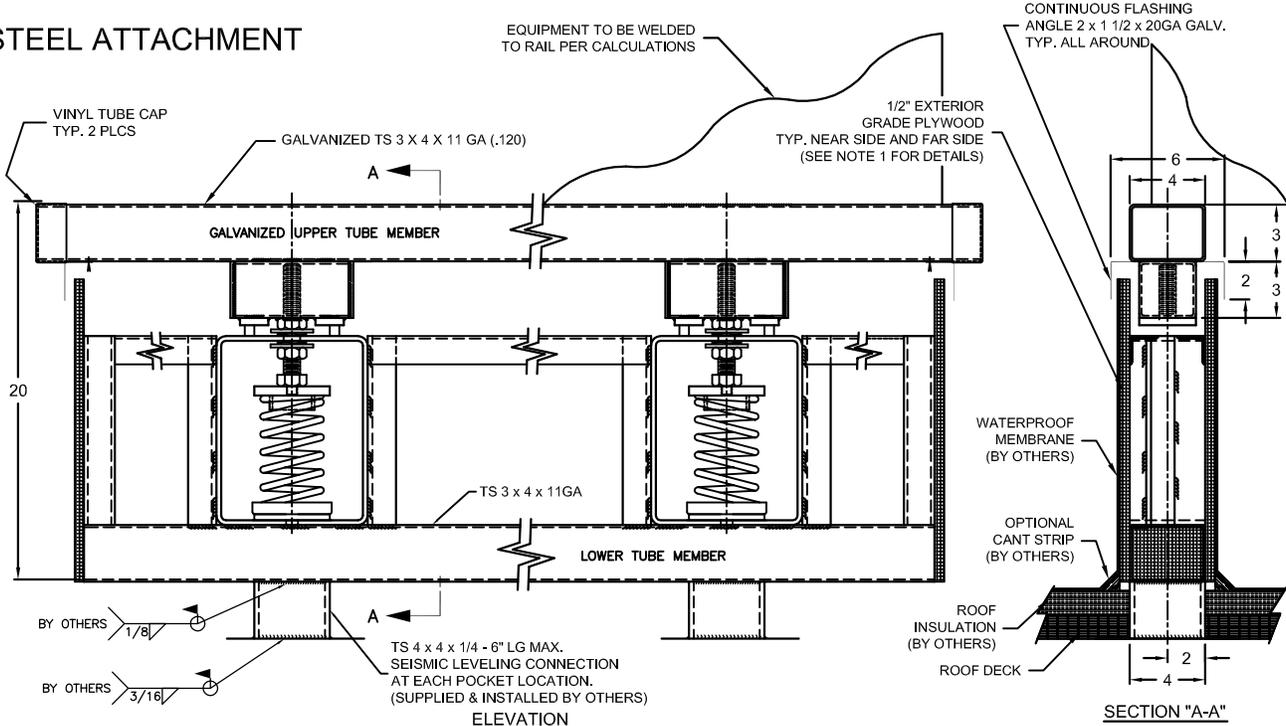

NOTE 1: ONE (1) PLYWOOD FASCIA TO HAVE CUT-OUTS MATCHING SPRING
POCKET LOCATIONS. THE REMAINING FASCIA TO BE WITHOUT CUTOUTS.

CONCRETE ATTACHMENT

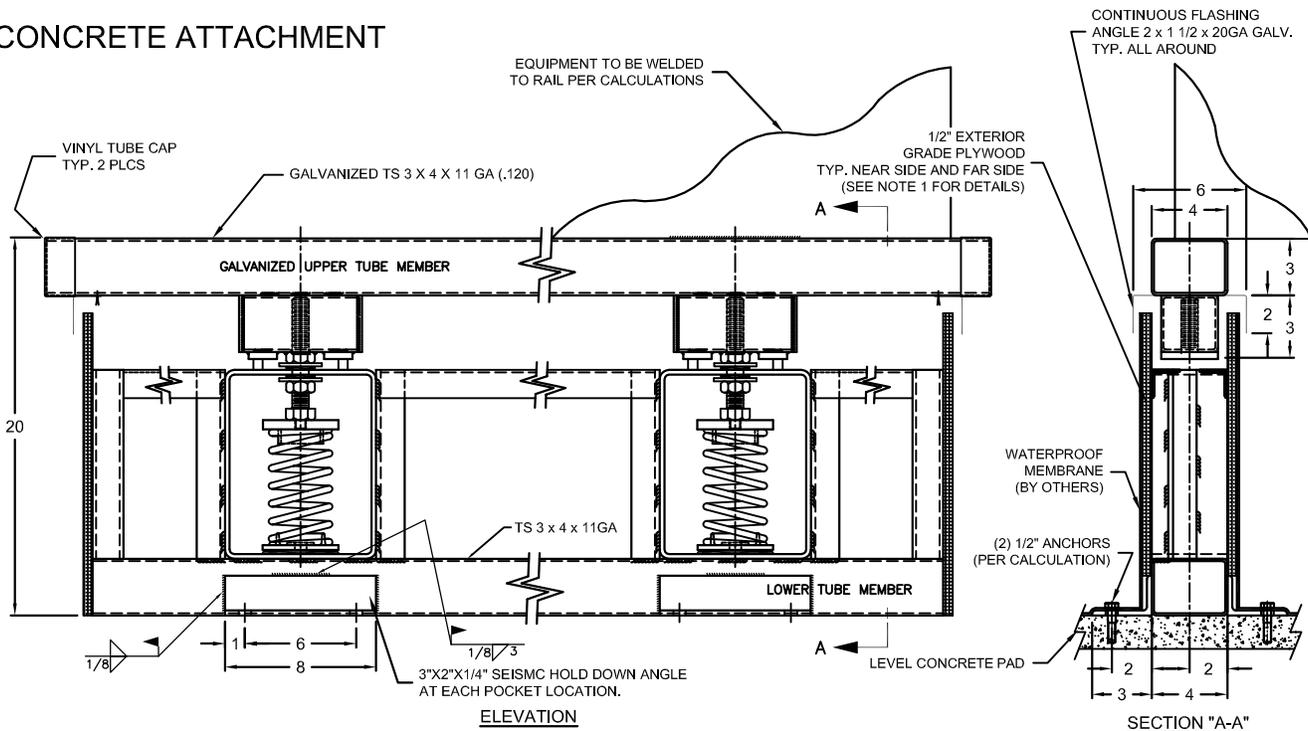

NOTE 1: ONE (1) PLYWOOD FASCIA TO HAVE CUT-OUTS MATCHING SPRING
POCKET LOCATIONS. THE REMAINING FASCIA TO BE WITHOUT CUTOUTS.

CERTIFIED FOR:

JOB NAME: _____
 CUSTOMER: _____
 CUSTOMER P.O.: _____
 SALES ORDER: _____

**MODEL R-7200 ISOLATED
SEISMIC WIND
RESTRAINT RAIL
DETAILS AND SECTIONS**



THE VMC GROUP
 The Power of Together
 Bloomingdale, NJ 07403
 Houston, TX 77041

SCALE:

NONE


SHEET:



DRAWING NO.:

REVISION

REV.	DESCRIPTION	DATE	BY

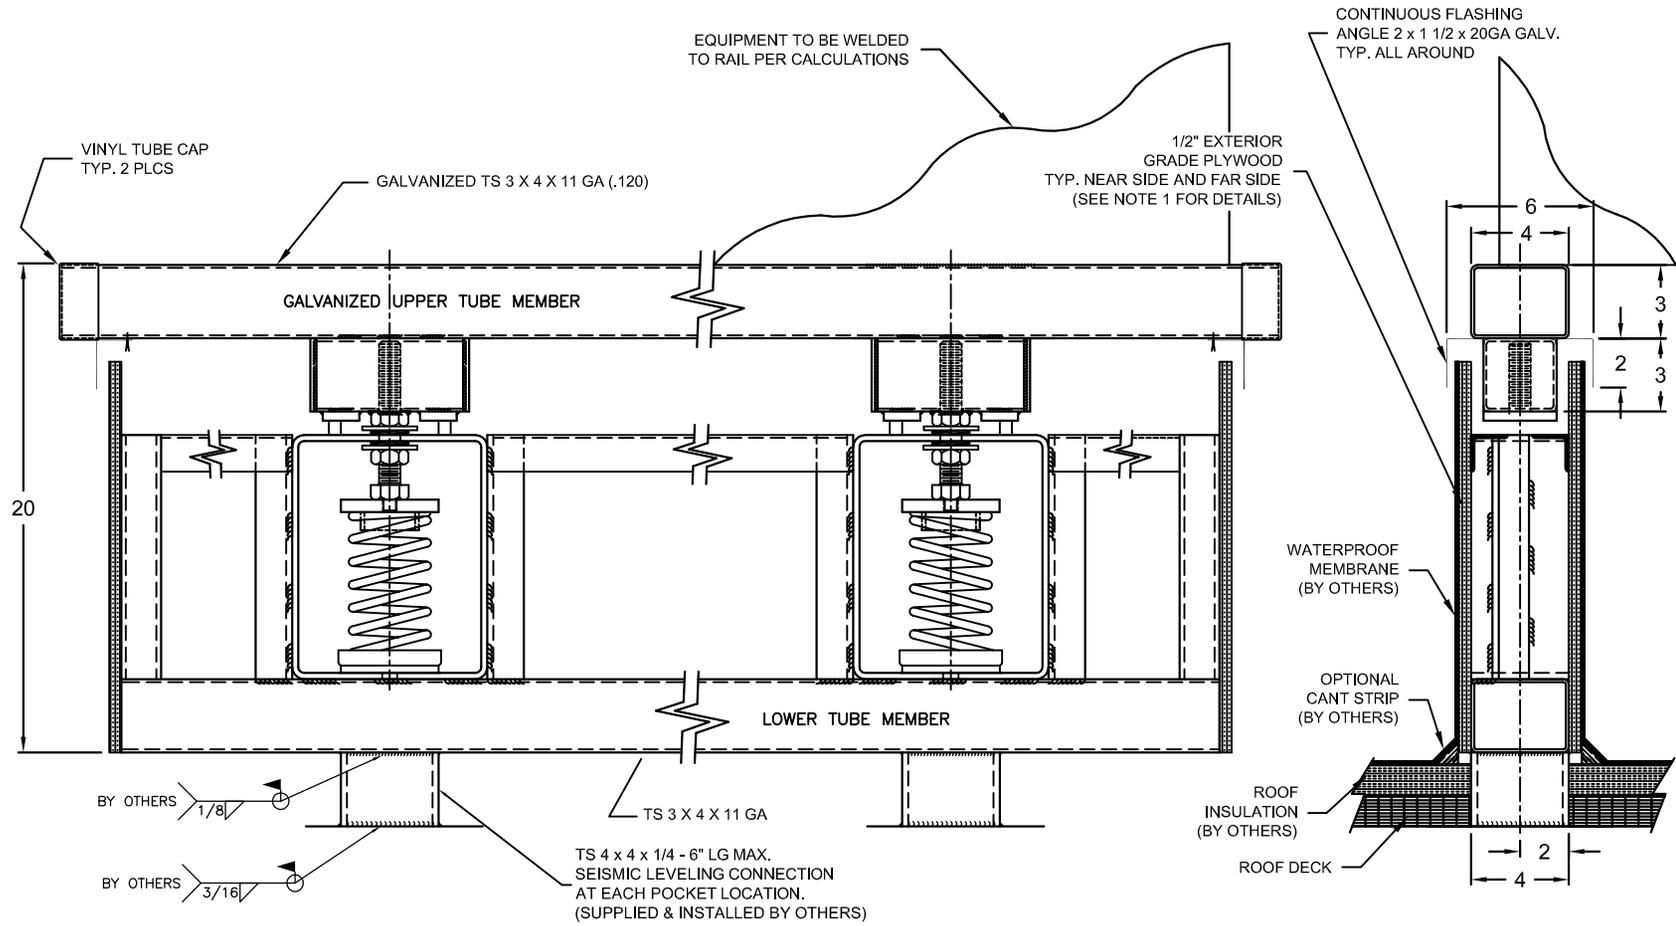

NOTE 1: ONE (1) PLYWOOD FASCIA TO HAVE CUT-OUTS MATCHING SPRING POCKET LOCATIONS. THE REMAINING FASCIA TO BE WITHOUT CUTOUTS.

OTHER MATERIALS, COMPOUNDS, OR FINISHES WITH EQUAL OR SUPERIOR PROPERTIES MAY BE SUBSTITUTED AS THEY BECOME AVAILABLE.

CERTIFIED FOR:

JOB NAME: _____
 CUSTOMER : _____
 CUSTOMER P.O.: _____
 SALES ORDER: _____

MODEL R7200 ISOLATED STEEL SEISMIC WIND RESTRAINT RAIL 2 INCH DEFLECTION



THE VMC GROUP
The Power of Together
 Bloomingdale, NJ 07403
 Houston, TX 77041

SCALE :

NONE


SHEET:



DRAWING NO.:

REVISION

REV.	DESCRIPTION	DATE	BY

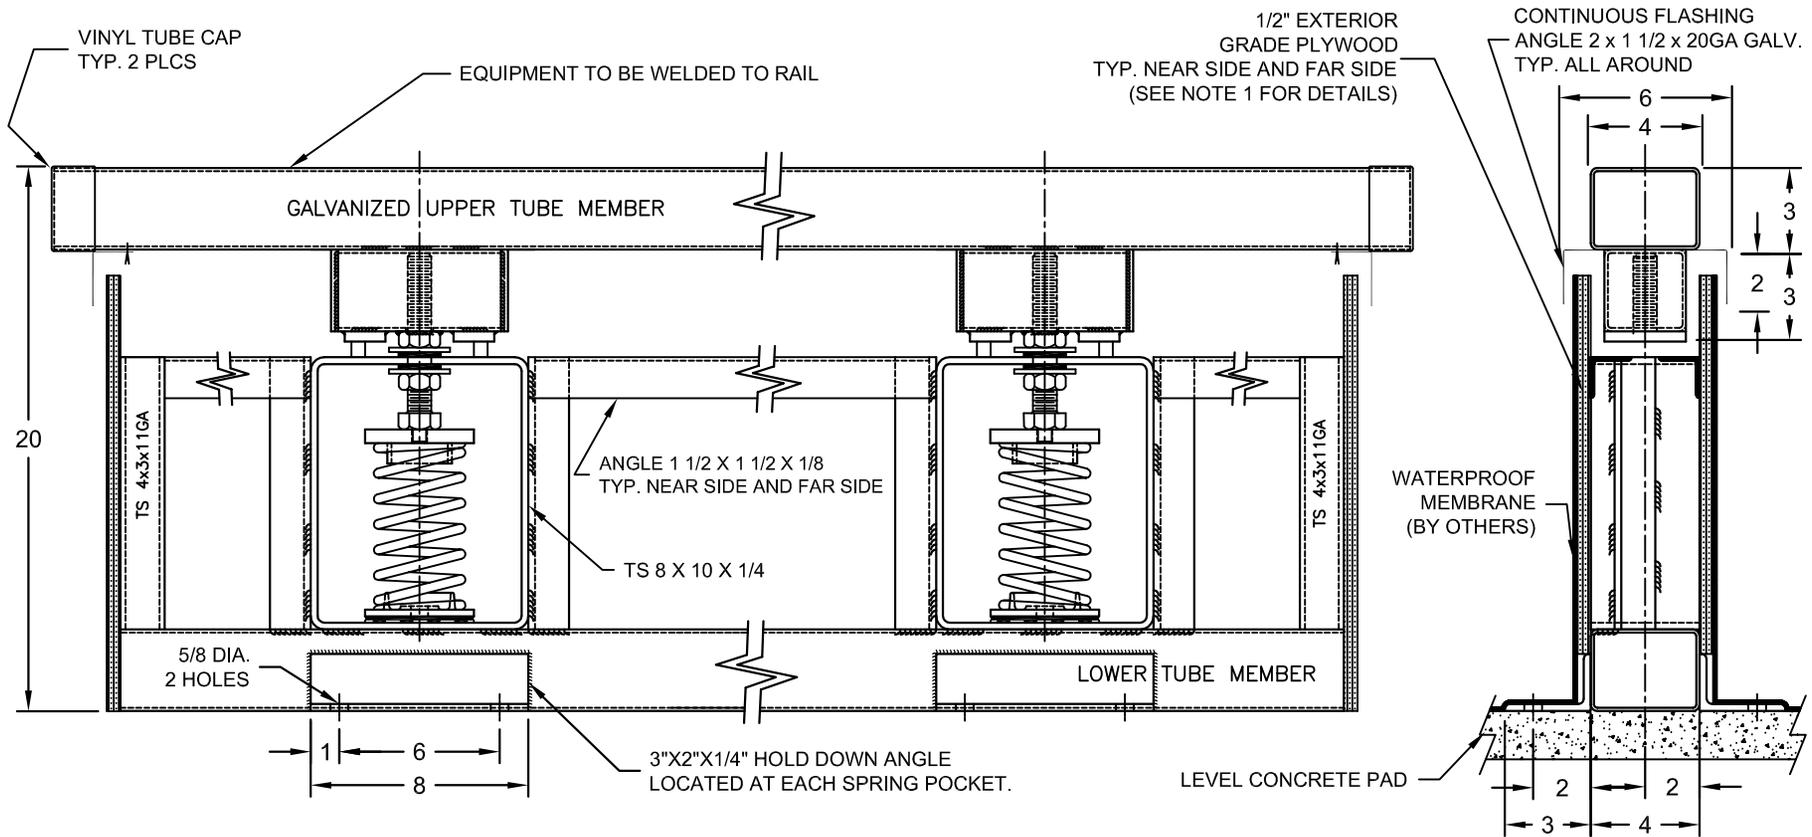

NOTE 1: ONE (1) PLYWOOD FASCIA TO HAVE CUT-OUTS MATCHING SPRING POCKET LOCATIONS. THE REMAINING FASCIA TO BE WITHOUT CUTOUTS.

OTHER MATERIALS, COMPOUNDS, OR FINISHES WITH EQUAL OR SUPERIOR PROPERTIES MAY BE SUBSTITUTED AS THEY BECOME AVAILABLE.

CERTIFIED FOR:

JOB NAME: _____
 CUSTOMER: _____
 CUSTOMER P.O.: _____
 SALES ORDER: _____

**MODEL R7200 ISOLATED CONCRETE
 SEISMIC WIND RESTRAINT RAIL
 2 INCH DEFLECTION**



THE VMC GROUP
The Power of Together
 Bloomingdale, NJ 07403
 Houston, TX 77041

SCALE:

NONE

SHEET:



DRAWING NO.:

REVISION